


VILLAGE of MONEE, ILLINOIS

2022 MONEE ROADWAY MAINTENANCE PROJECT

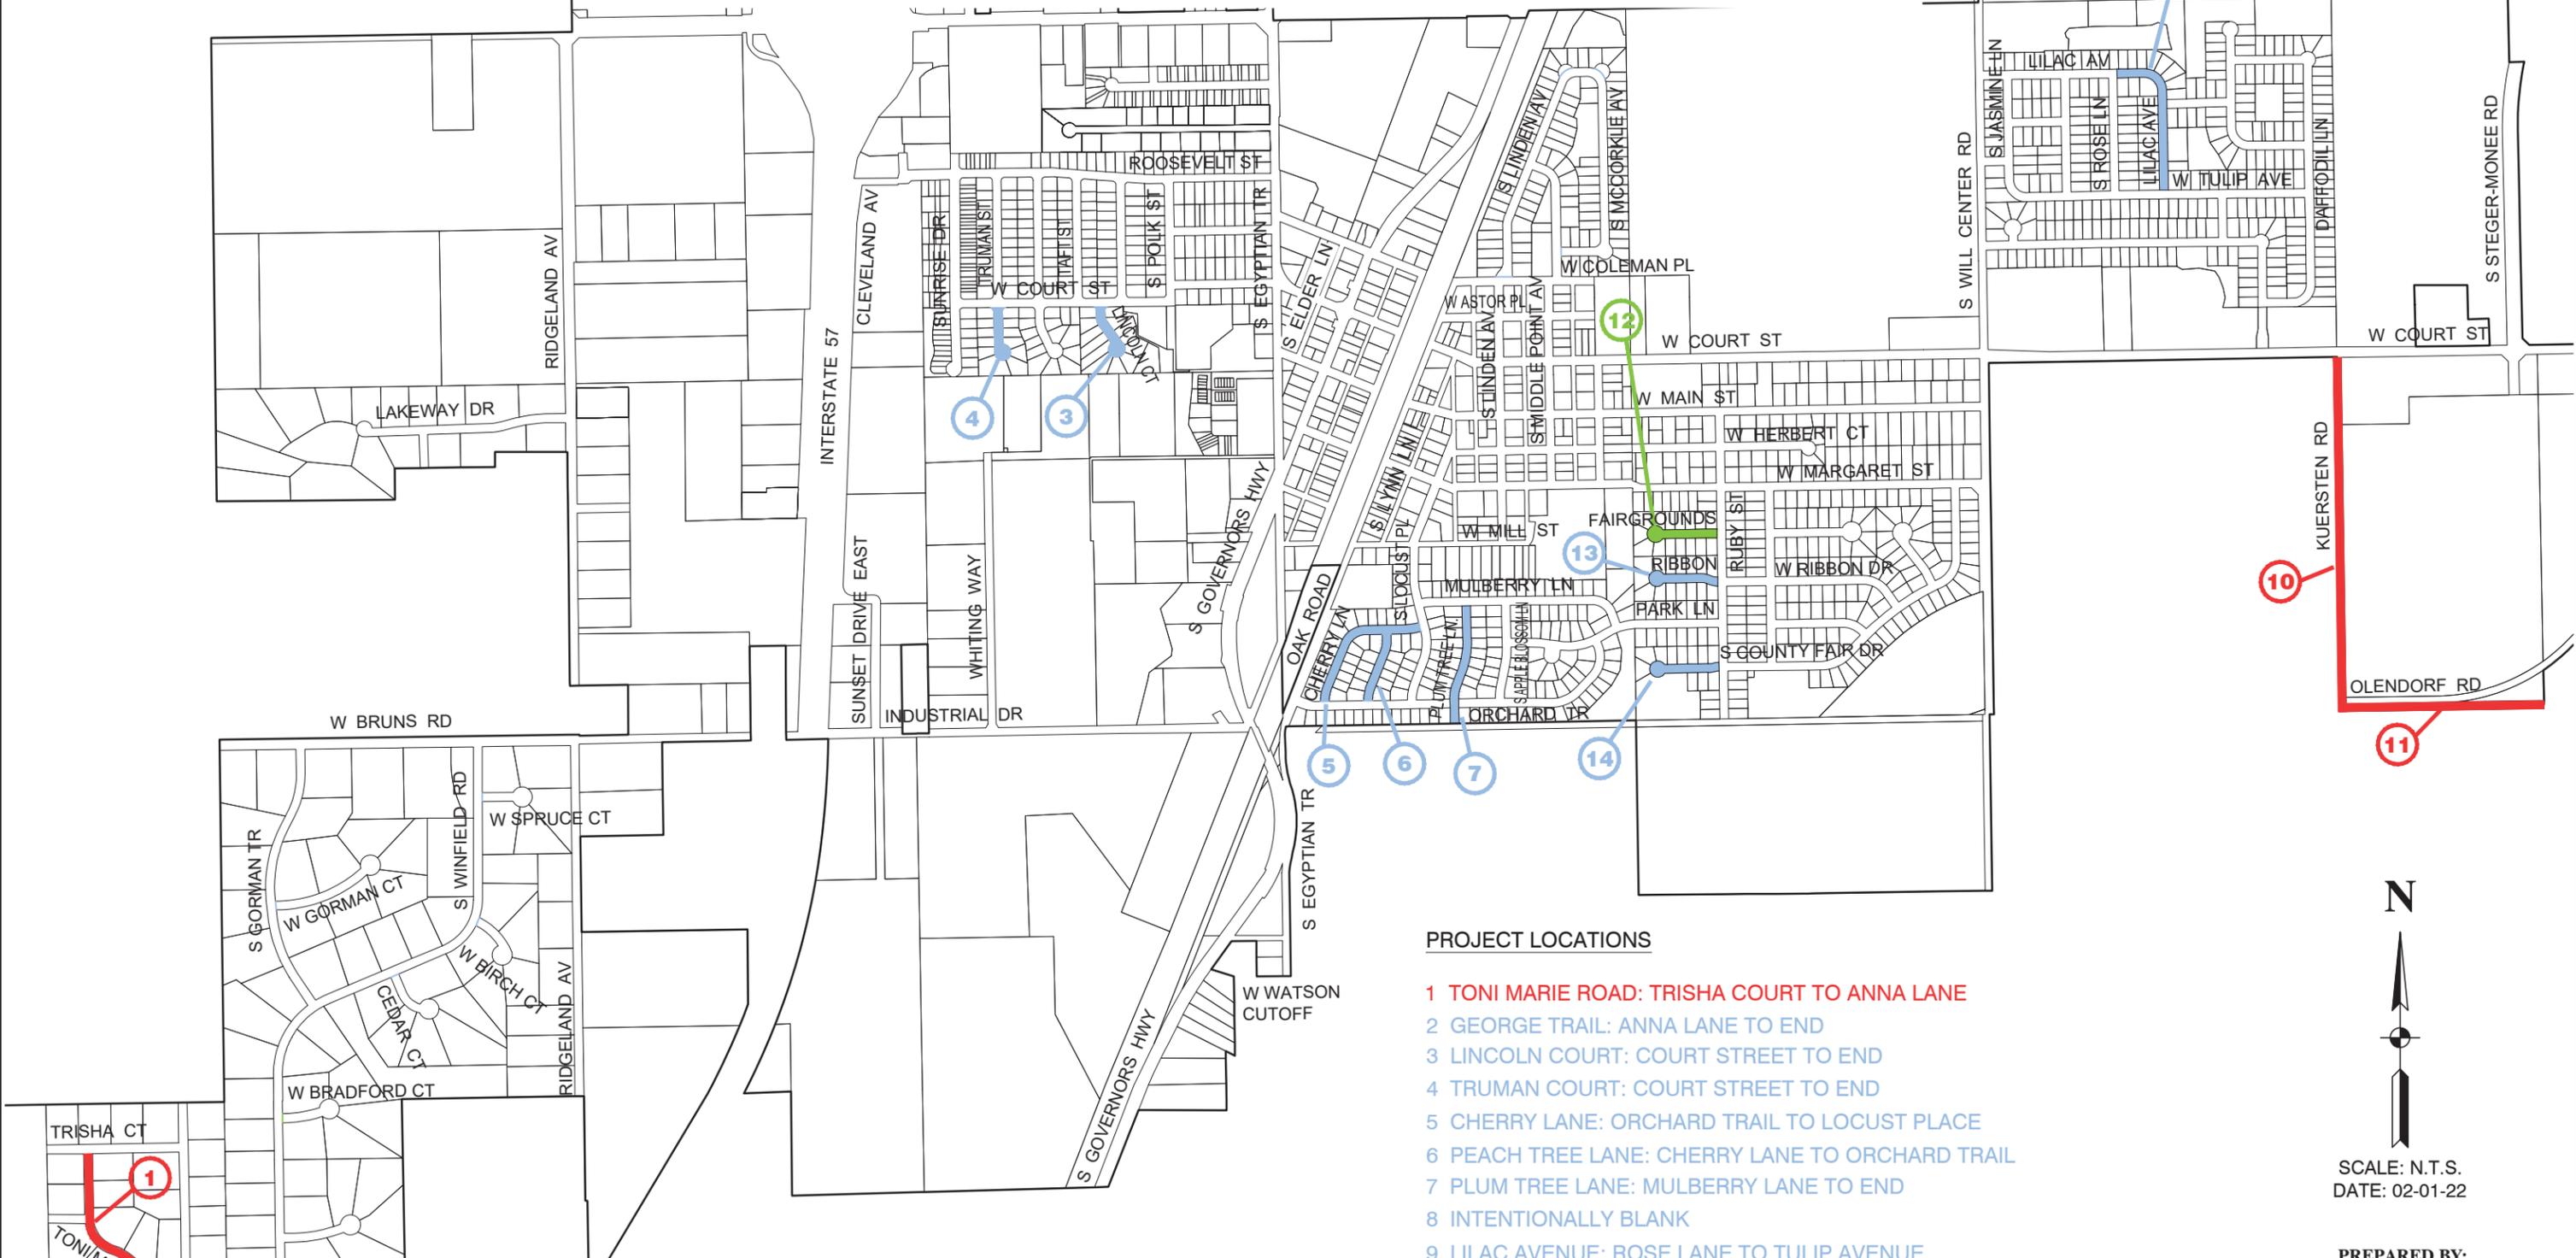


LEGEND

—	RESURFACING
—	RESURFACING (FULL PAVEMENT REMOVAL)
—	FULL DEPTH RECLAMATION

PROJECT LOCATIONS

- 1 TONI MARIE ROAD: TRISHA COURT TO ANNA LANE
- 2 GEORGE TRAIL: ANNA LANE TO END
- 3 LINCOLN COURT: COURT STREET TO END
- 4 TRUMAN COURT: COURT STREET TO END
- 5 CHERRY LANE: ORCHARD TRAIL TO LOCUST PLACE
- 6 PEACH TREE LANE: CHERRY LANE TO ORCHARD TRAIL
- 7 PLUM TREE LANE: MULBERRY LANE TO END
- 8 INTENTIONALLY BLANK
- 9 LILAC AVENUE: ROSE LANE TO TULIP AVENUE
- 10 KUERSTEN ROAD: COURT STREET TO OLENDORF ROAD
- 11 OLENDORF ROAD: KUERSTEN ROAD TO 1,500' EAST
- 12 FAIRGROUNDS COURT: END TO RUBY STREET
- 13 RIBBON COURT: END TO RUBY STREET
- 14 COUNTY FAIR COURT: END TO RUBY STREET

NOTE: REFER TO "LOCATION OF IMPROVEMENTS" SPECIAL PROVISION AND THE ROADWAY SCHEDULE FOR INFORMATION ASSOCIATED WITH THE MISCELLANEOUS AREAS THAT INCLUDE CLEVELAND AVENUE SOUTH OF MONEE MANHATTAN ROAD AND FIREMEN'S PARK

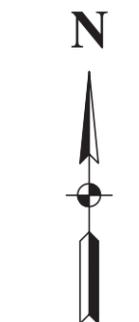

SCALE: N.T.S.
DATE: 02-01-22

PREPARED BY:



© COPYRIGHT 2022
ILLINOIS DESIGN FIRM REGISTRATION NO. 184001128.

PROJECT NO. 22-R0614

SHEET NO. 1 OF 1